


Note:
 All levels and dimensions to be site surveyed and confirmed by the contractor. See also architectural details, mechanical and electrical inter layout and structural engineers drawings and specifications. Door and windows manufacturer to produce shop drawings for comment before manufacture. All details are intent only, to be finalised by the contractor. Drawings subject to statutory approvals.

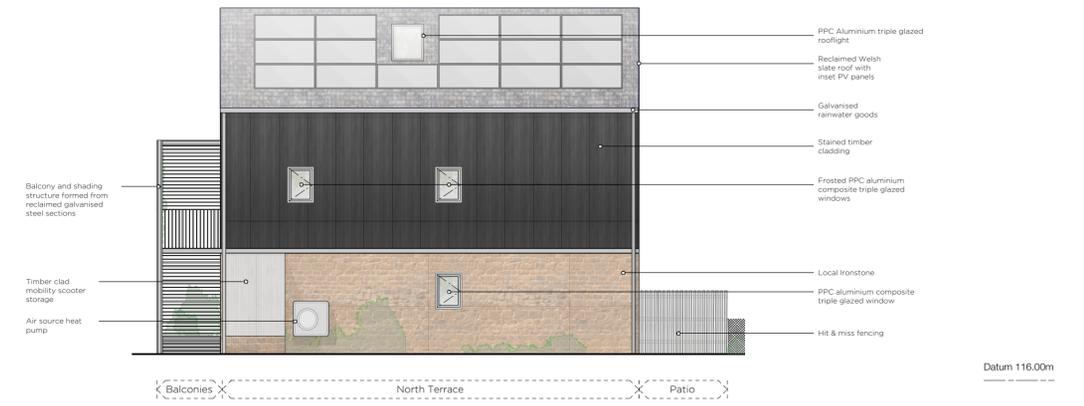


1 South Elevation
 Scale: 1:100




3 East Elevation
 Scale: 1:100



2 North Elevation
 Scale: 1:100

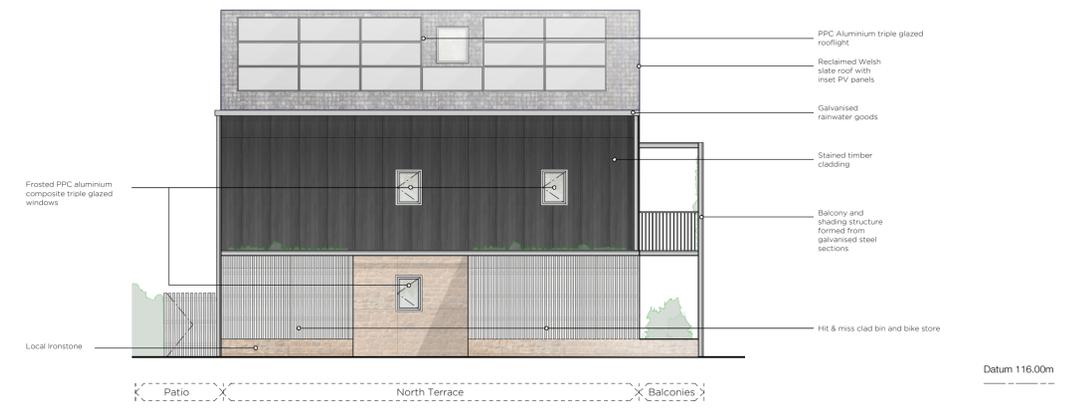

4 West Elevation
 Scale: 1:100

 

project Hook Norton Housing	dwg no 220_05_300	P1 300129 Issued for Planning	Charlie Luxton Design Beanacre Cottage, Ropeway, Hook Norton, Oxon, OX15 5GB info@charieluxton.com 01608 730086
title Proposed Elevations - North Terrace			Do not scale off this drawing. This drawing is to be read with all other contract documents. Any discrepancies are to be reported to the Architect. At construction status, this drawing remains design intent only. All information to be checked by contractor for site accuracy and fit. Drawings are subject to statutory approvals and site surveys.
scale 1:100@ A1			